



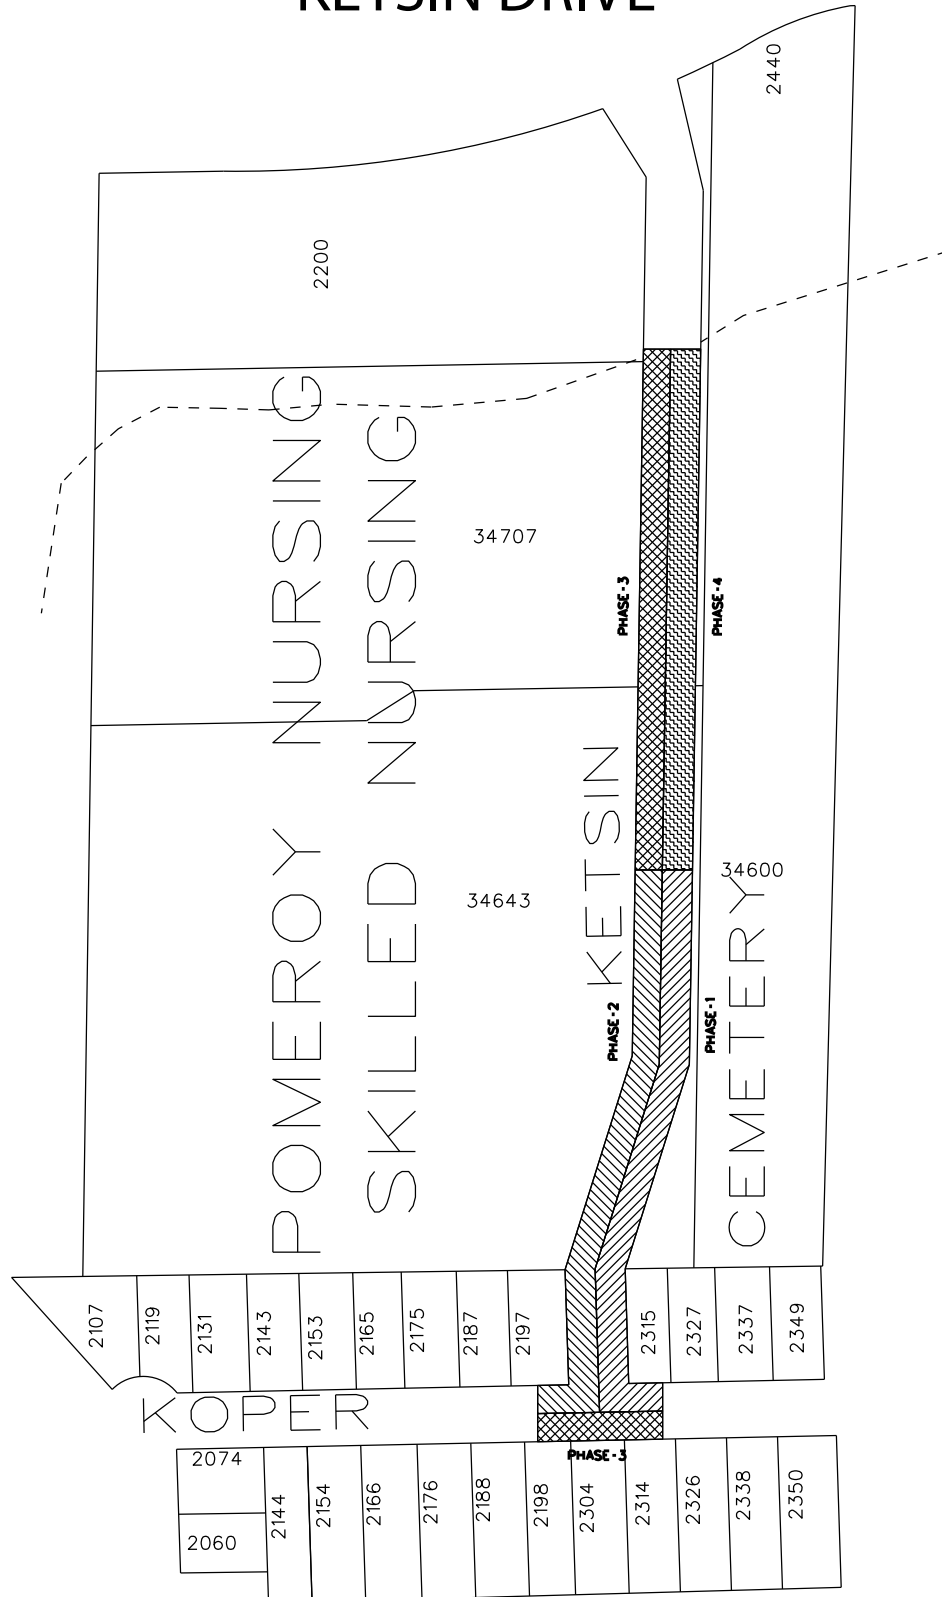

2025 CONCRETE SECTIONAL REPLACEMENT PROGRAM PHASE DIAGRAM KETSIN DRIVE

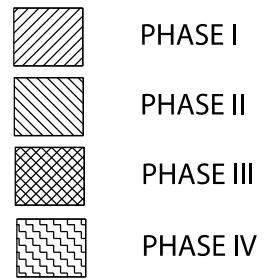

CITY PROJECT NO. 25-449