




2025 CONCRETE SECTIONAL REPLACEMENT PROGRAM PHASE DIAGRAM CARAWAY DRIVE



PHASE I



PHASE II

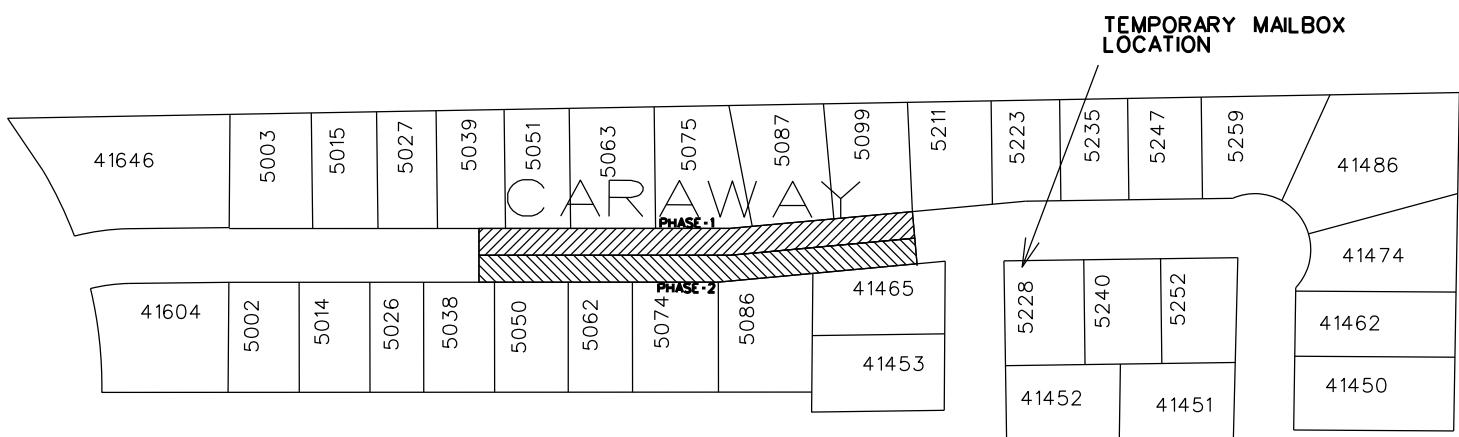

CITY PROJECT NO. 25-449